




Economic 20' Flat Pack Container 2.425mX5.9mX2.8H

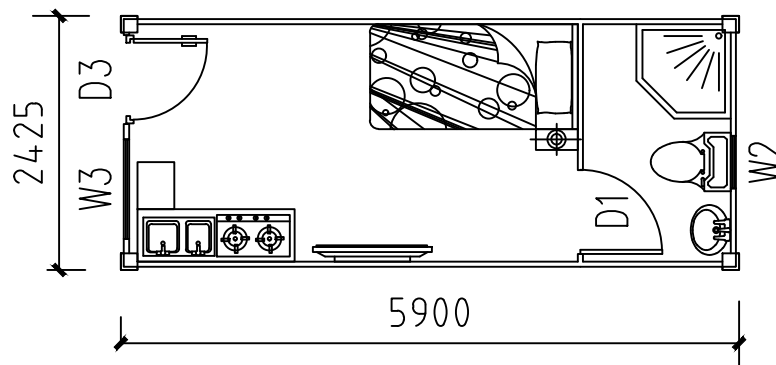


Plan

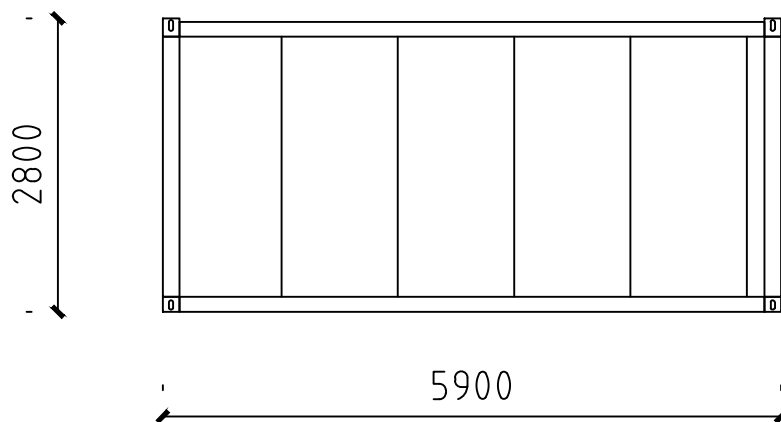

Side Elevation

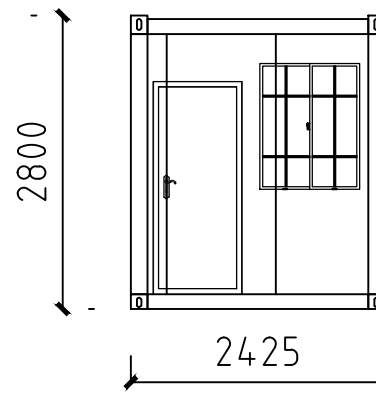

Front View

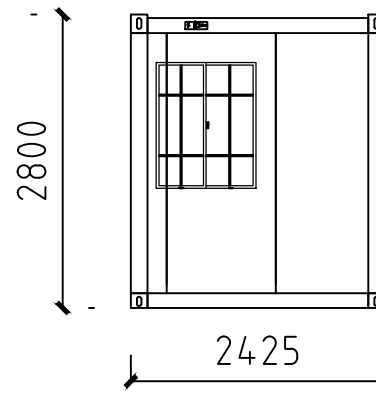

Back View

Doors & Windows

Type	Code	Dimension(mm)	Qty	Model
Door	D1	800X2000	1	Sandwich panel door
	D3	850X2050	1	Steel door
Window	W2	500X600	1	Aluminum shutter window
	W3	950X1200	1	Aluminum sliding window

Client / 客户		
Design Consultant / 设计顾问		
Coordinating Architect / 协调建筑师		
M&E Consultant / 机电顾问		
General contractors / 总承包商:		
WELLCAMP CO FOSHAN WELLCAMP BUILDING MATERIALS CO., LTD.		
Note / 注意: All measurement are in metric system must be checked all are. Do not scale drawing. All design drawing are copyright and the property of FOSHAN WELLCAMP building materials co., ltd.		
所有尺寸均以公制单位为准 所有尺寸均以公制单位为准 所有尺寸均以公制单位为准		
Rev.	Description	Issue date
Project Title / 项目名称		
Drawing Title / 图名		
Design / 设计	Checked By / 检查	
Drawn By / 绘制	Approved By / 批准	
Date / 日期	Scale / 比例	
Job No / 项目编号		
Factory Code / 工厂代码		
Group No / 组号		
Designer Dwg No / 设计图号		
Dwg No / 图号		Page